




REV.	DESCRIPTION	SUB.	APP.

DESIGNED: Y. Liu REGISTRATION NUMBER TEXT	CHECKED: REGISTRATION NUMBER TEXT
DRAWN: REGISTRATION NUMBER TEXT	REVIEWED: REGISTRATION NUMBER TEXT
SUBMITTED: REGISTRATION NUMBER TEXT	
APPROVAL RECOMMENDED: DATE:	
CHIEF, CIVIL ENGR. SEC., REG. M.E. No. XXXXX	
APPROVED: DATE:	
CHIEF, XXXX ENGR. BRANCH, REG. XX, No. XXXXX	


**THINK SAFETY -  
 ACT SAFELY**

SPEC. NO.	SHEET NO.	REVISION	DRAWING NO.

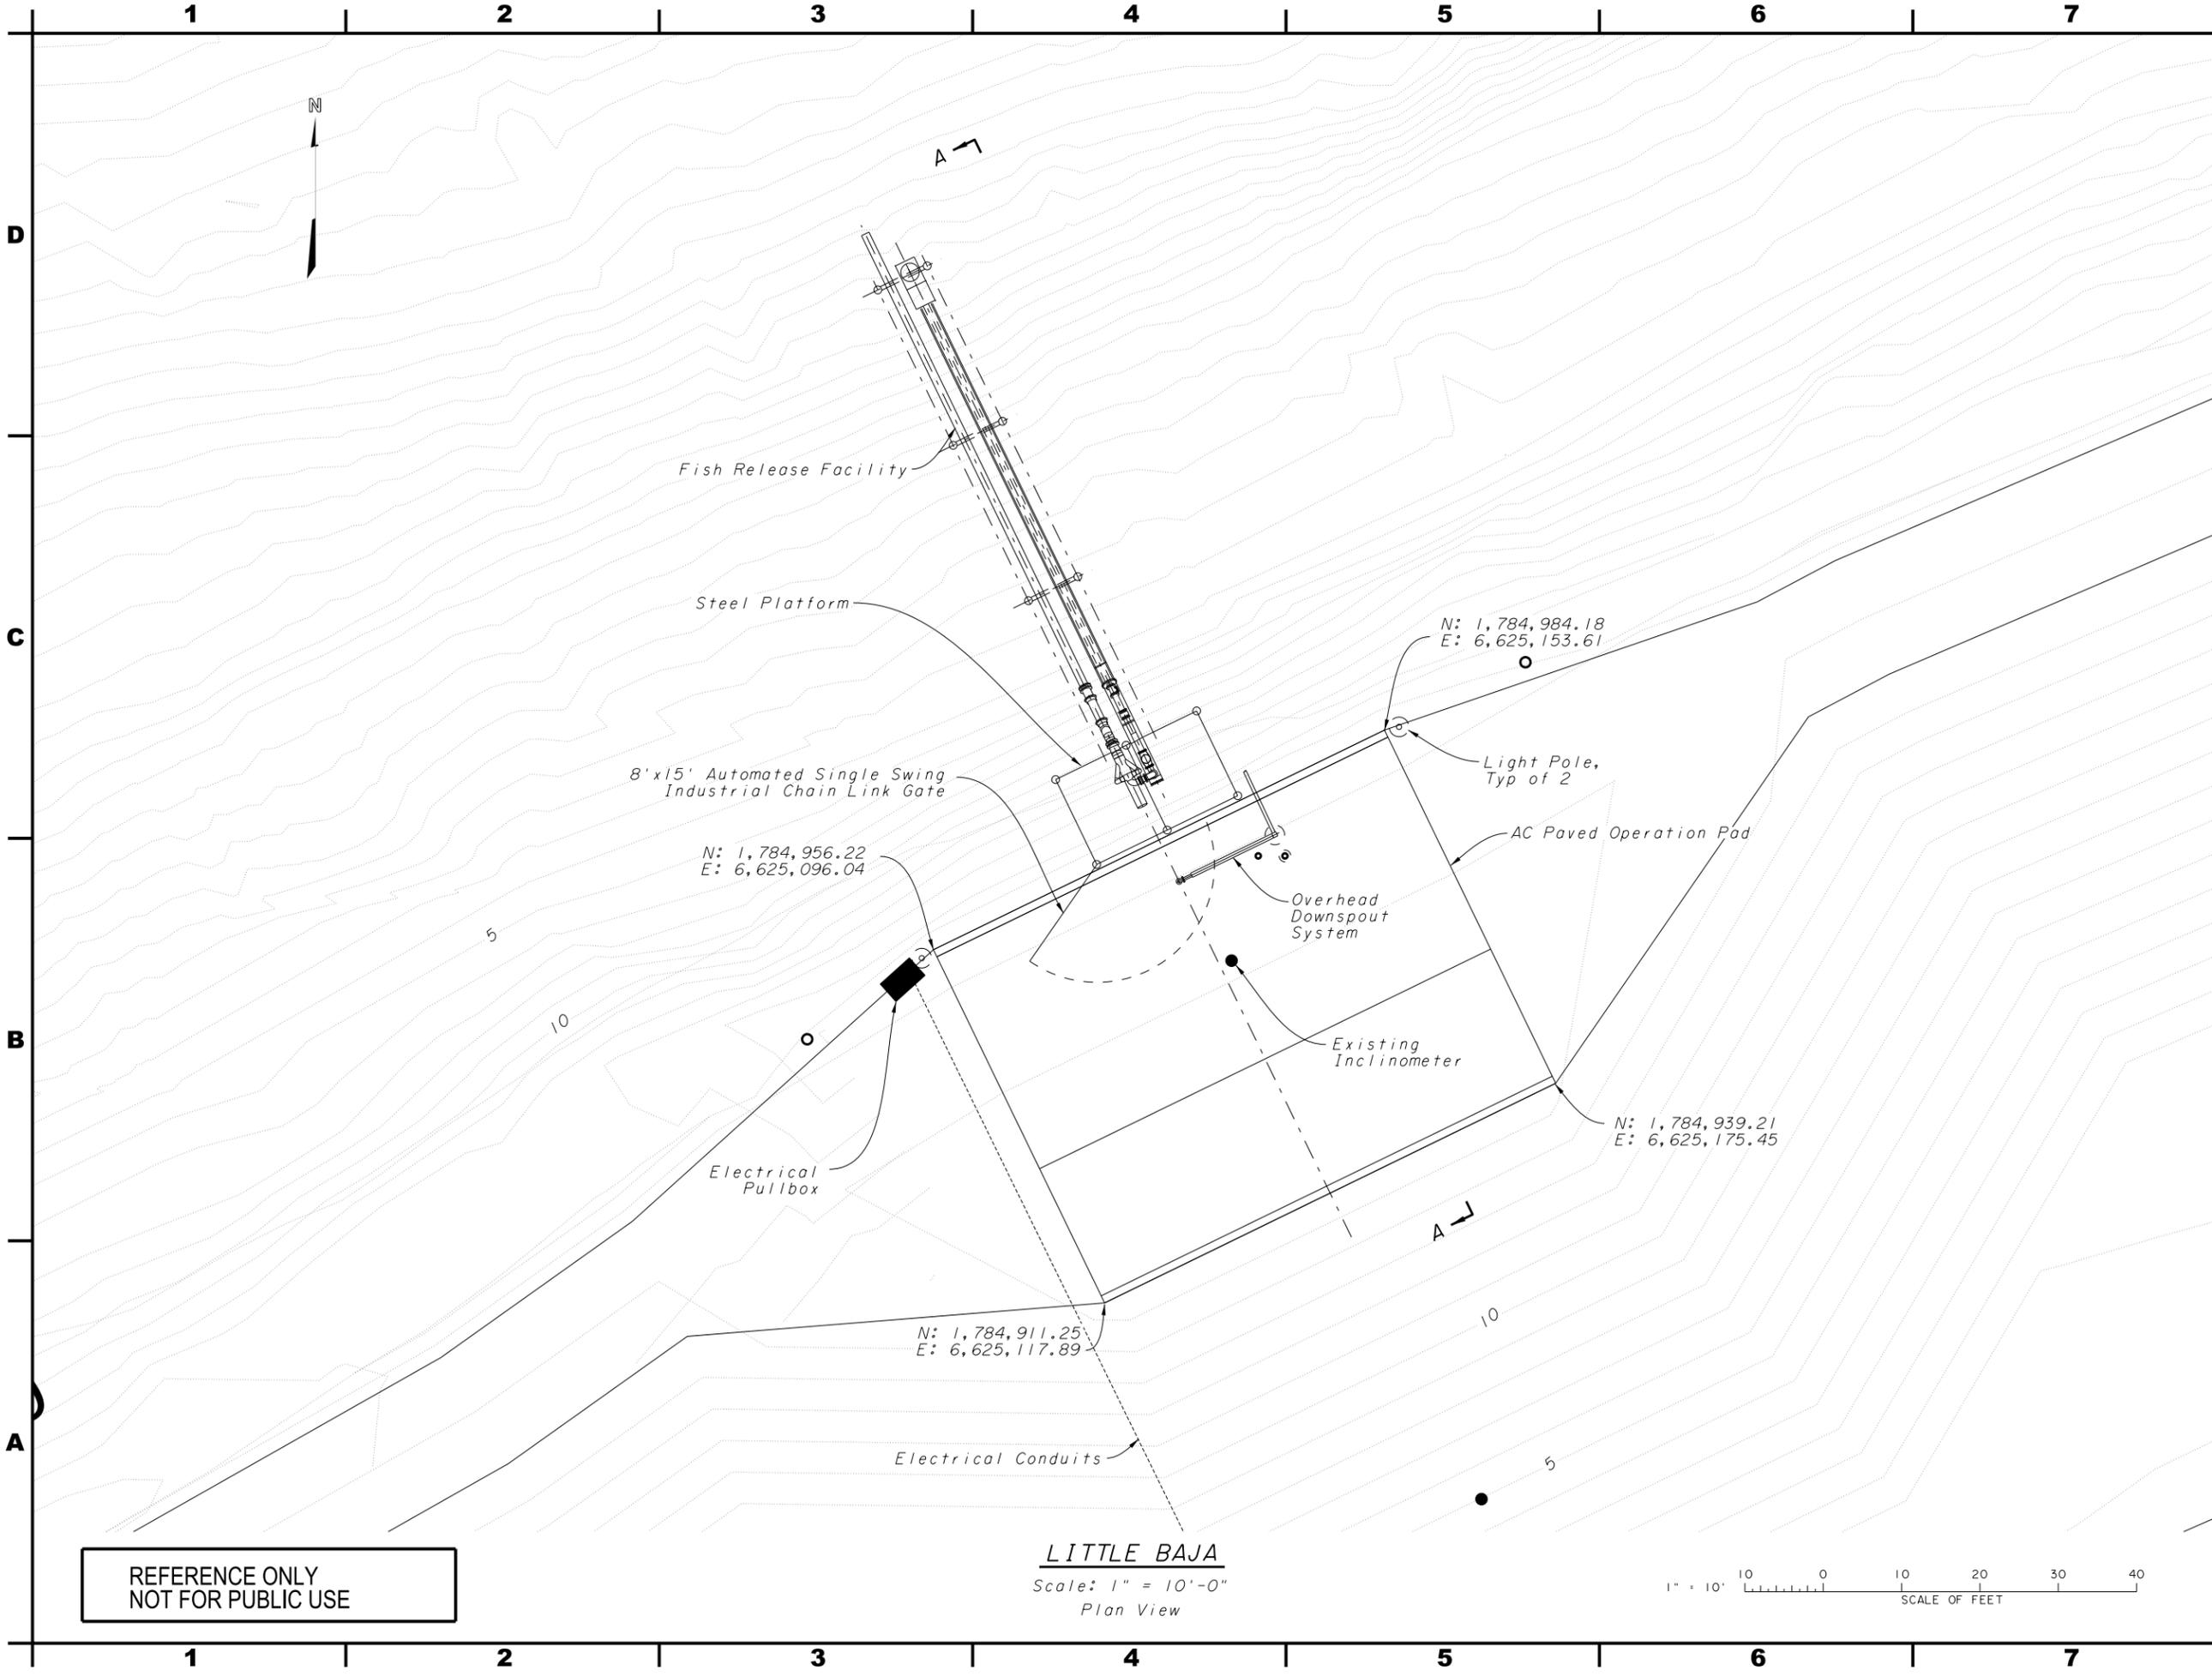


REFERENCE ONLY  
 NOT FOR PUBLIC USE



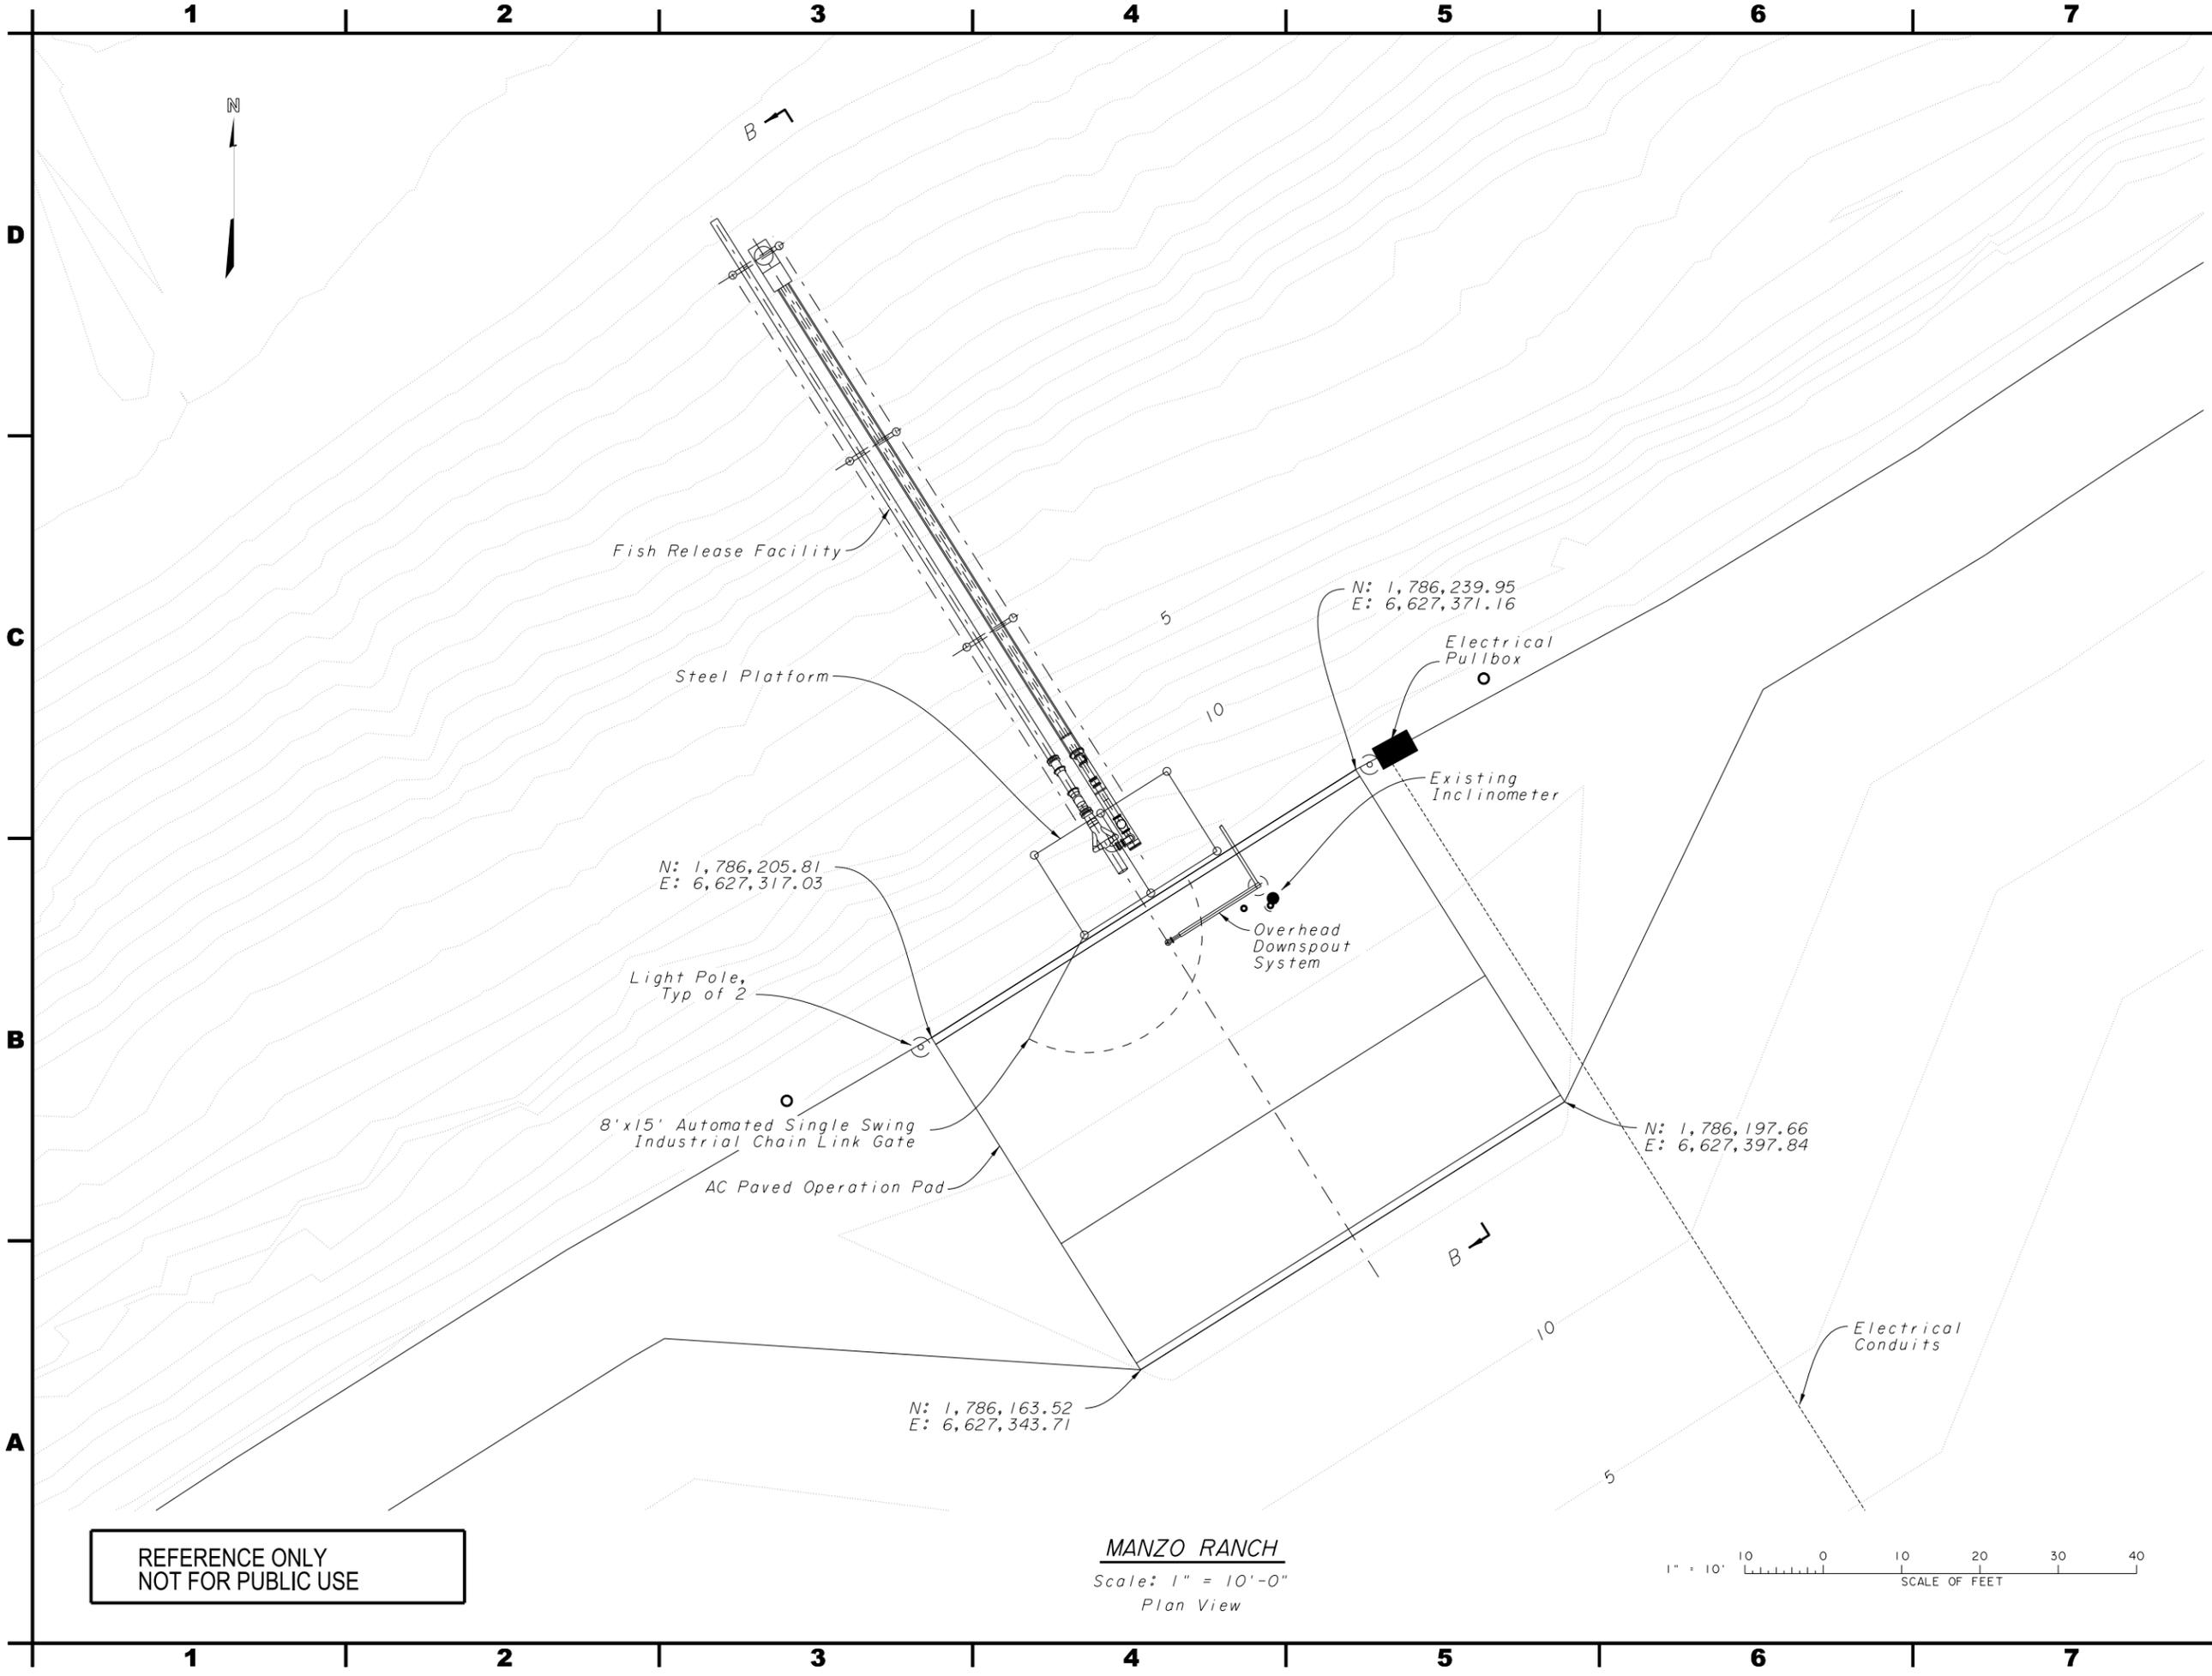

REFERENCE ONLY  
NOT FOR PUBLIC USE

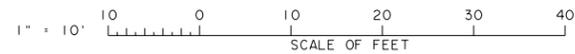

STATE OF CALIFORNIA  
CALIFORNIA NATURAL RESOURCES AGENCY  
DEPARTMENT OF WATER RESOURCES  
DIVISION OF ENGINEERING  
STATE WATER FACILITIES



REV.	DESCRIPTION	SUB.	APP.



DESIGNED: Y. Liu REGISTRATION NUMBER TEXT	CHECKED: REGISTRATION NUMBER TEXT
DRAWN: REGISTRATION NUMBER TEXT	REVIEWED: REGISTRATION NUMBER TEXT
SUBMITTED: REGISTRATION NUMBER TEXT	
APPROVAL RECOMMENDED: DATE:	
CHIEF, CIVIL ENGR. SEC., REG. M.E. No. XXXXX	
APPROVED: DATE:	
CHIEF, XXXX ENGR. BRANCH, REG. XX, No. XXXXX	

**THINK SAFETY -  
ACT SAFELY**

SPEC. NO.	SHEET NO.	REVISION	DRAWING NO.
-----------	-----------	----------	-------------






REV.	DESCRIPTION	SUB.	APP.

DESIGNED: Y. Liu REGISTRATION NUMBER TEXT	CHECKED: REGISTRATION NUMBER TEXT
DRAWN: REGISTRATION NUMBER TEXT	REVIEWED: REGISTRATION NUMBER TEXT
SUBMITTED: REGISTRATION NUMBER TEXT	
APPROVAL RECOMMENDED: DATE:	
CHIEF, CIVIL ENGR. SEC., REG. M.E. No. XXXXX	
APPROVED: DATE:	
CHIEF, XXXX ENGR. BRANCH, REG. XX, No. XXXXX	

**THINK SAFETY -  
 ACT SAFELY**

SPEC. NO.	SHEET NO.	REVISION	DRAWING NO.
-----------	-----------	----------	-------------


REFERENCE ONLY  
 NOT FOR PUBLIC USE

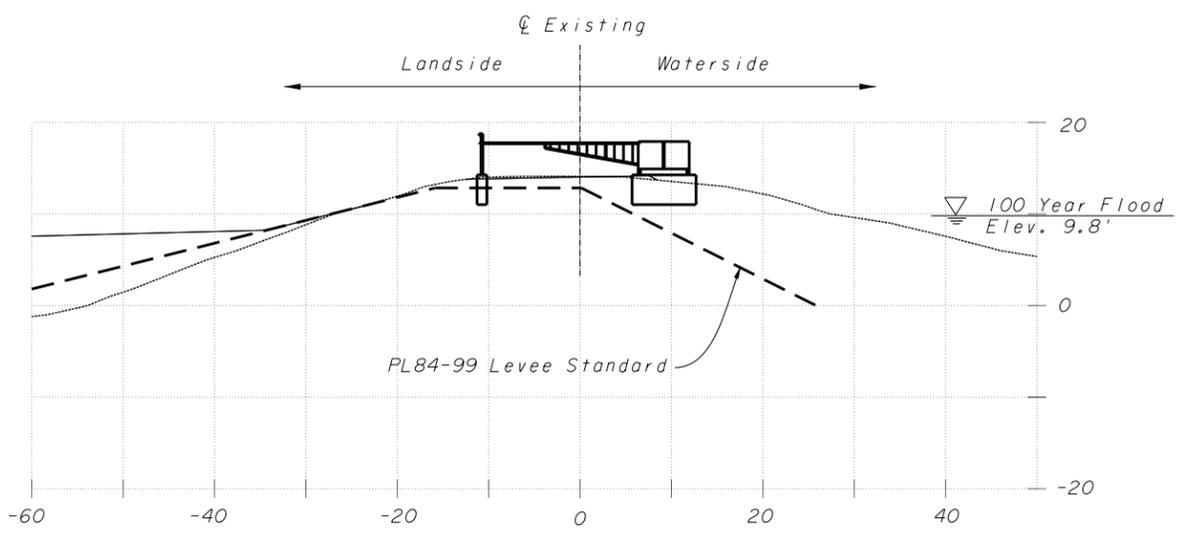

**SECTION @ STA. 703+00**  
 Scale: 1" = 10'-0"



**ACCESS GATE @ STA. 703+00**  
 Scale: 1" = 20'-0"  
 Plan View

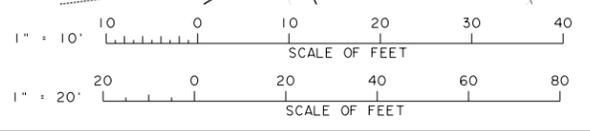

1 2 3 4 5 6 7 8

D  
C  
B  
A

1 2 3 4 5 6 7 8



REV.	DESCRIPTION	SUB.	APP.




DESIGNED: Y. Liu REGISTRATION NUMBER TEXT	CHECKED: REGISTRATION NUMBER TEXT
DRAWN: REGISTRATION NUMBER TEXT	REVIEWED: REGISTRATION NUMBER TEXT
SUBMITTED: REGISTRATION NUMBER TEXT	
APPROVAL RECOMMENDED: DATE:	
CHIEF, CIVIL ENGR. SEC., REG. M.E. No. XXXXX	
APPROVED: DATE:	
CHIEF, XXXX, ENGR. BRANCH, REG. XX, No. XXXXX	

**THINK SAFETY -  
 ACT SAFELY**


SPEC. NO.	SHEET NO.	REVISION	DRAWING NO.
-----------	-----------	----------	-------------

REFERENCE ONLY  
 NOT FOR PUBLIC USE

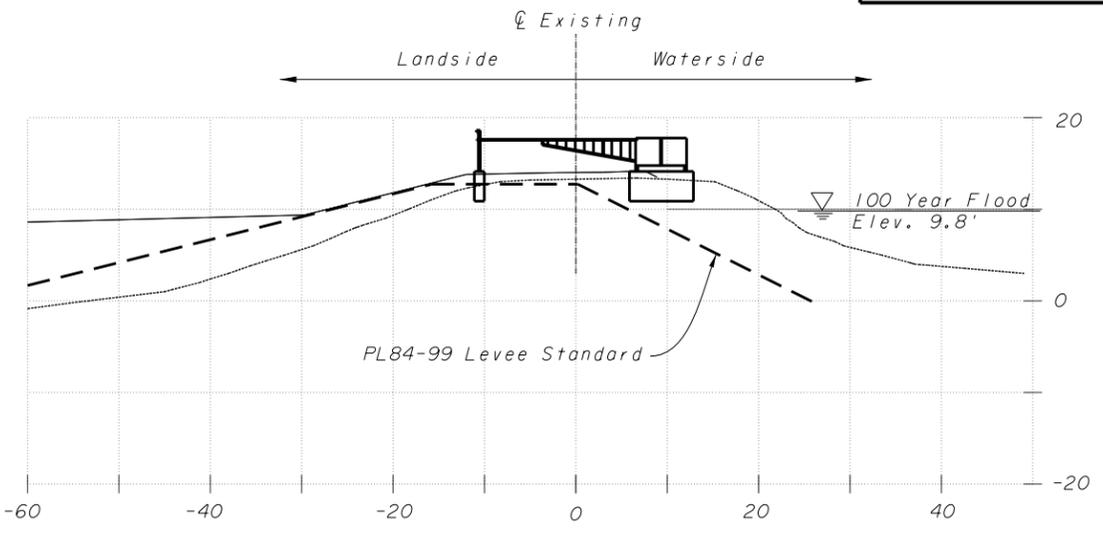

**SECTION @ STA. 737+00**  
 Scale: 1" = 10'-0"

Manzo Ranch  
 Fish Release Facility

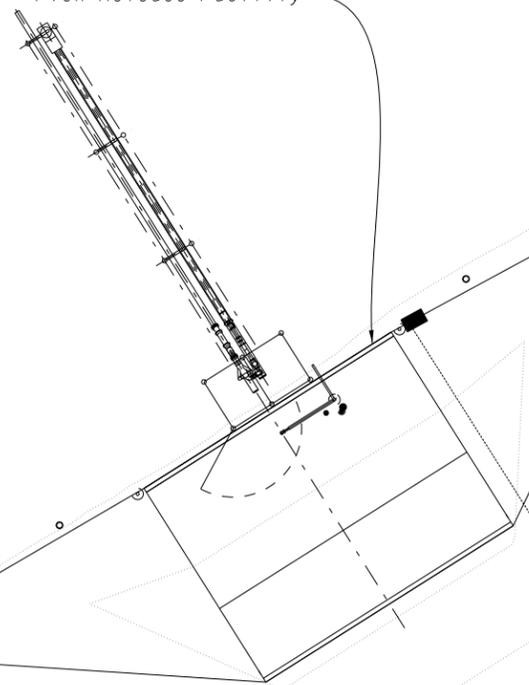

**ACCESS GATE @ STA. 737+00**  
 Scale: 1" = 20'-0"  
 Plan View

